

Scale



1"=8'



Note:


**Madison Senior Center
Stormwater Runoff Reduction Plan**

29 Bradley Road, Madison
Middlesex County, CT

Proposed Site Plan

Date: 01/13/2022

Drawn By: BZ, TF

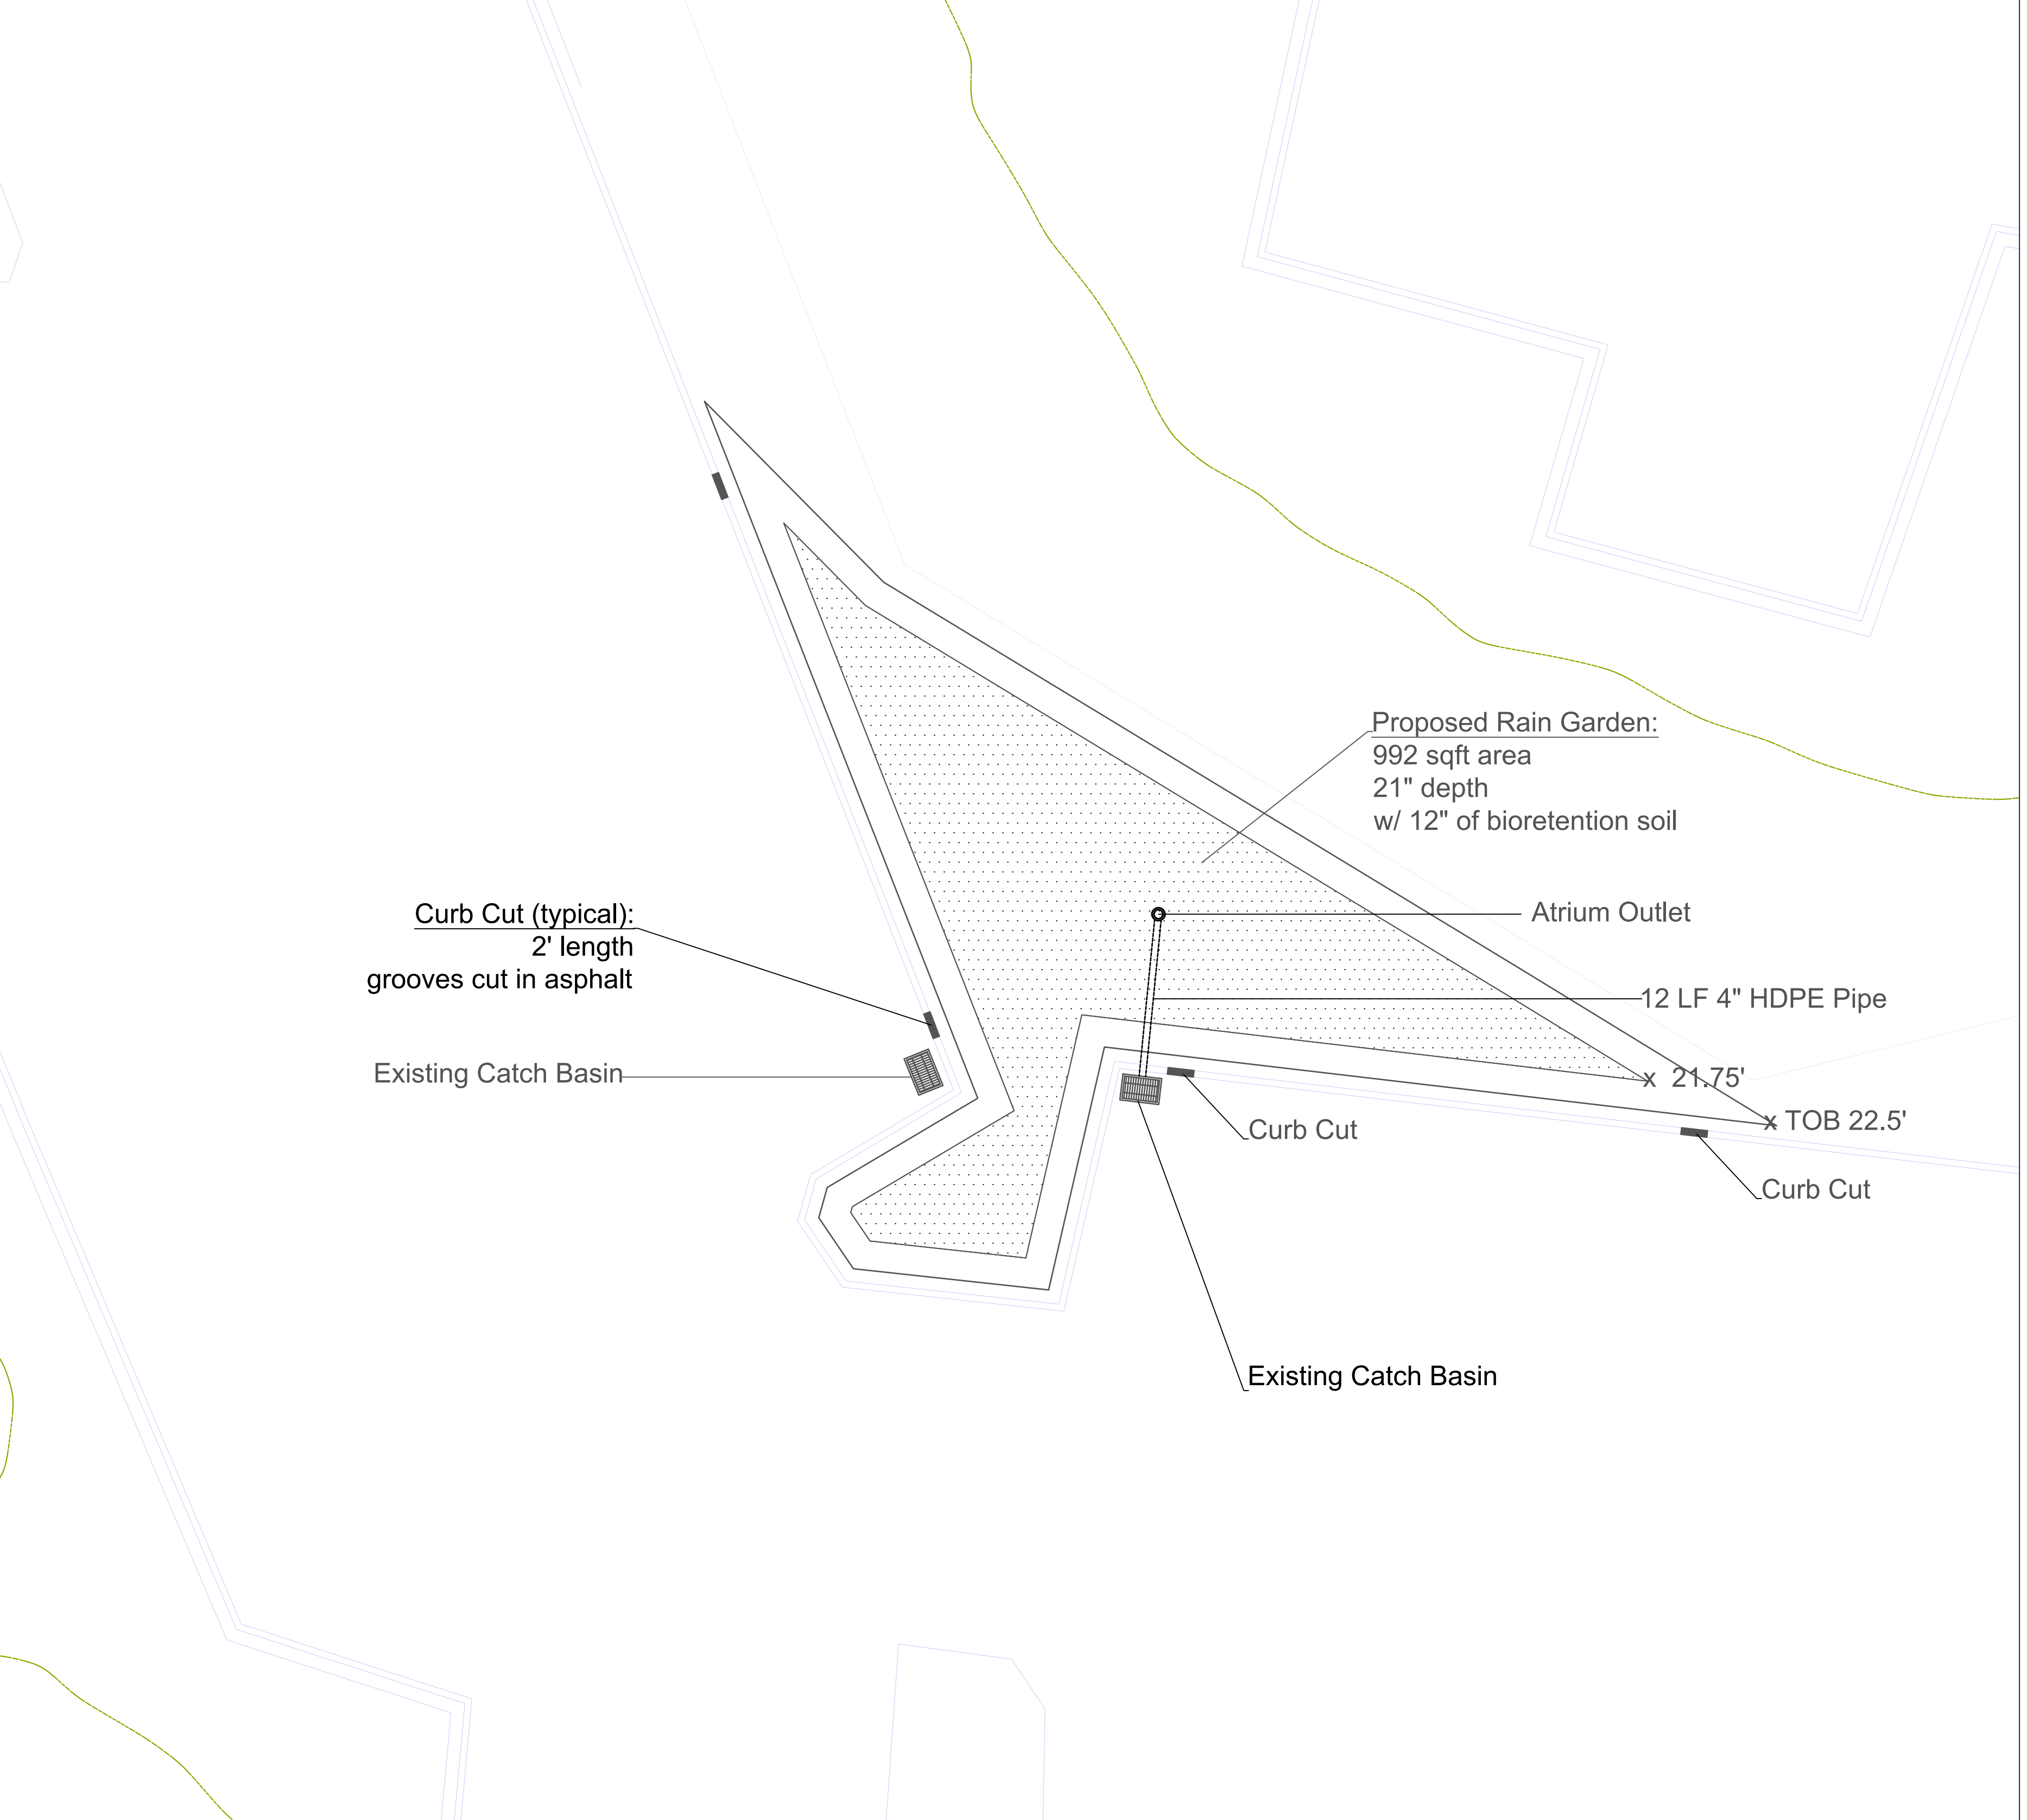

Proposed Rain Garden:
992 sqft area
21" depth
w/ 12" of bioretention soil

Atrium Outlet

12 LF 4" HDPE Pipe

x 21.75'

x TOB 22.5'

Curb Cut

Curb Cut

Existing Catch Basin

Curb Cut (typical):
2' length
grooves cut in asphalt

Existing Catch Basin